


Information contained in this drawing is the copyright of Golder Associates (NZ) Ltd. Unauthorised use or reproduction of this plan either wholly or in part without written permission infringes copyright. © Golder Associates (NZ) Ltd.

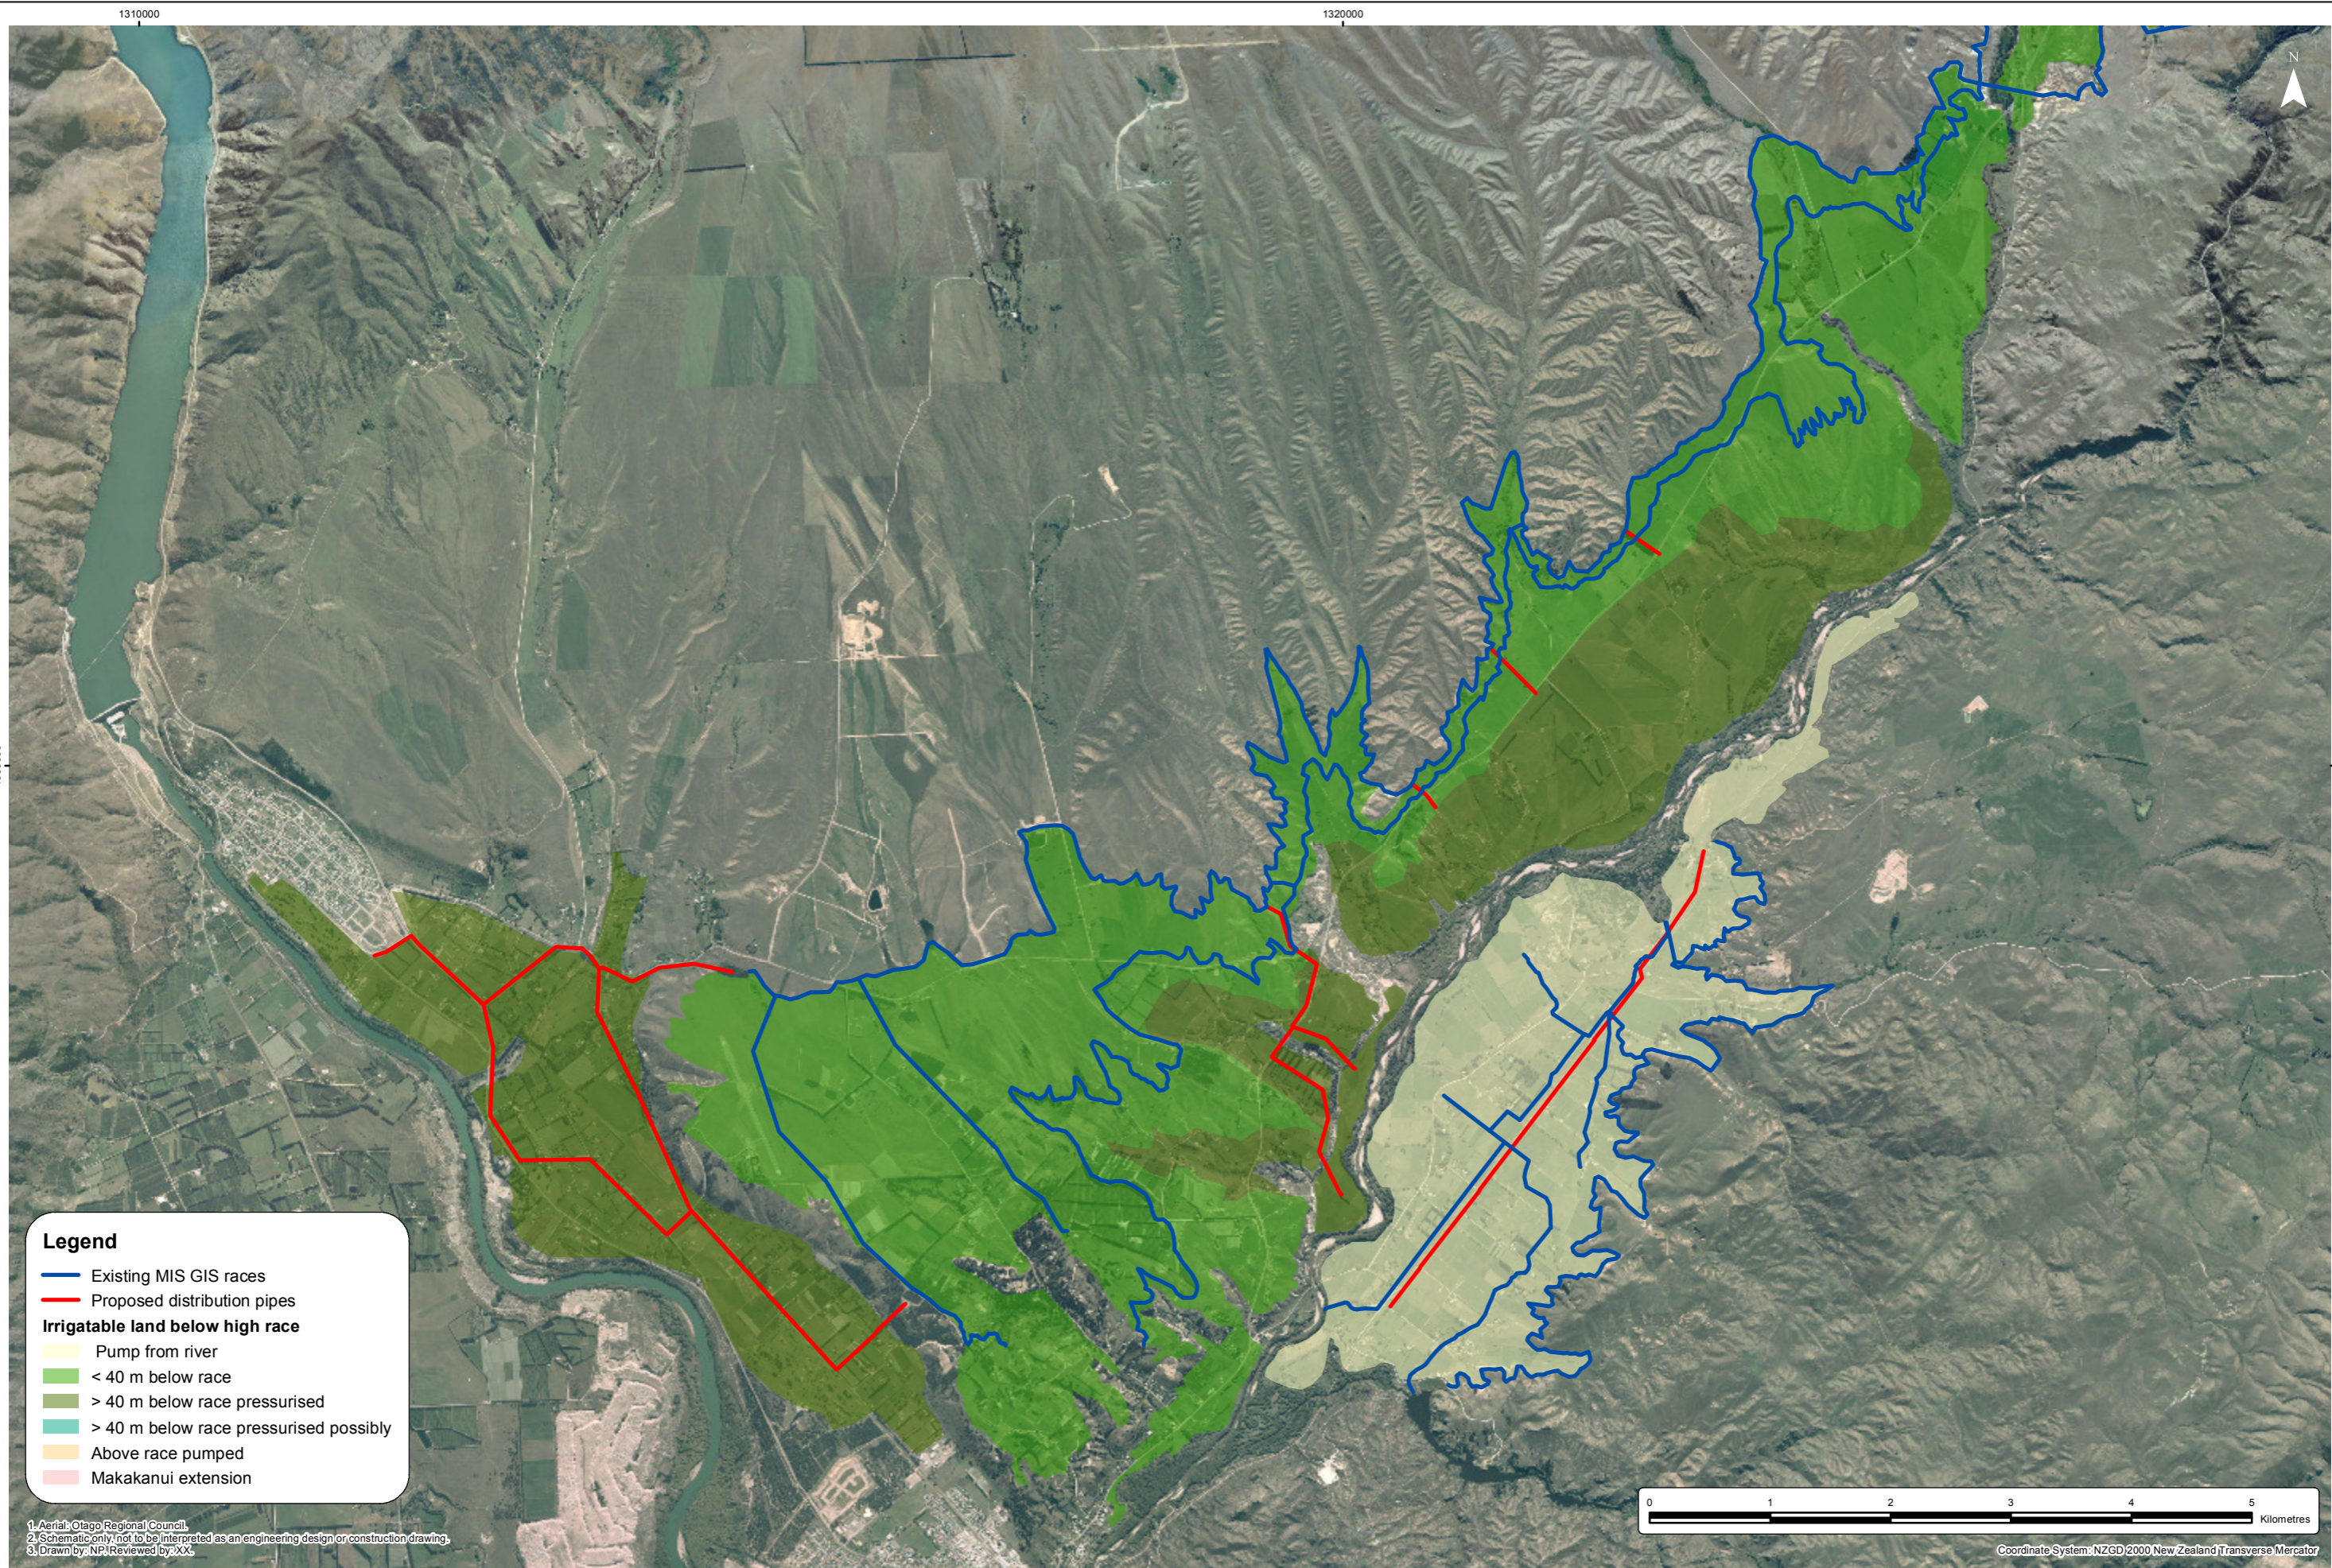

**Legend**

- Existing MIS GIS races
- Proposed distribution pipes
- Irrigable land below high race**
- Pump from river
- < 40 m below race
- > 40 m below race pressurised
- > 40 m below race pressurised possibly
- Above race pumped
- Makakanui extension

1. Aerial: Otago Regional Council.  
2. Schematic only, not to be interpreted as an engineering design or construction drawing.  
3. Drawn by: NPJ/Reviewed by: XXX.



Coordinate System: NZGD2000 New Zealand Transverse Mercator